




OAK GROVE ELEMENTARY SCHOOL

1500 NW OAK GROVE DRIVE, ALBANY OR 97321

OAK GROVE DRIVE

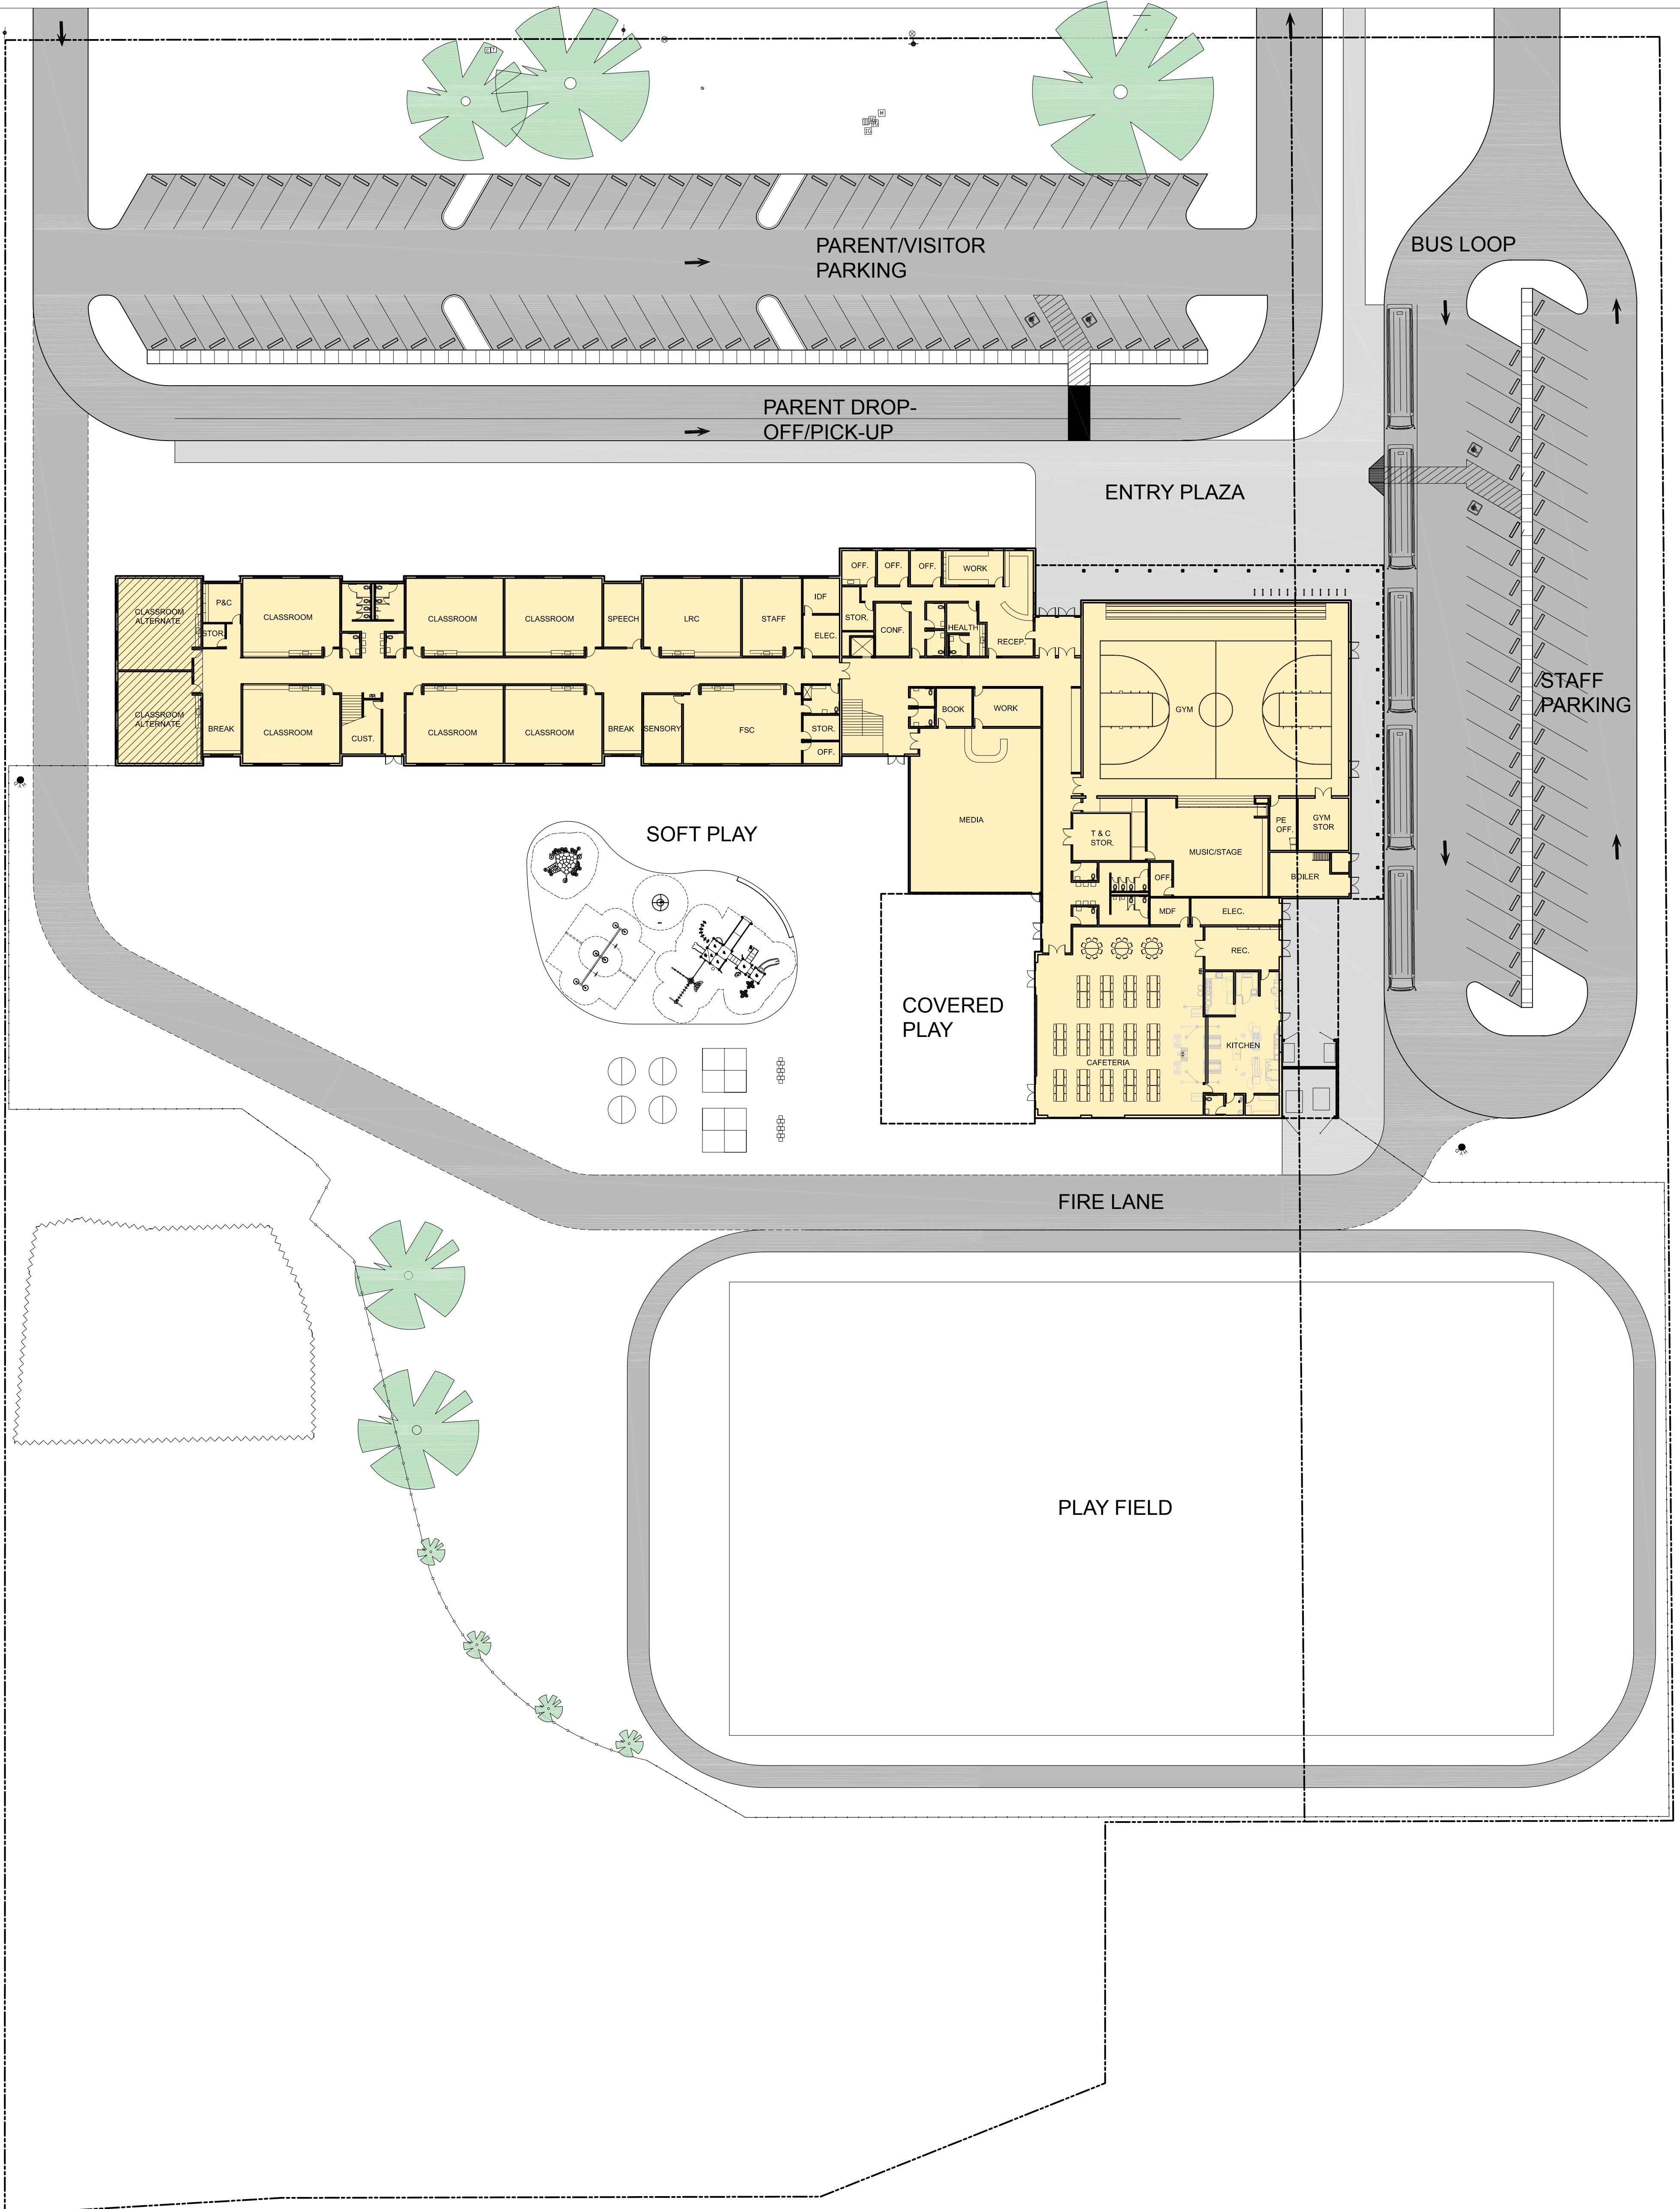

LEGEND

- NEW CONSTRUCTION
- BID ALTERNATE

NEW BUILDING STUDY

11.06.17



0 30 60 120 FT